


配 置 図




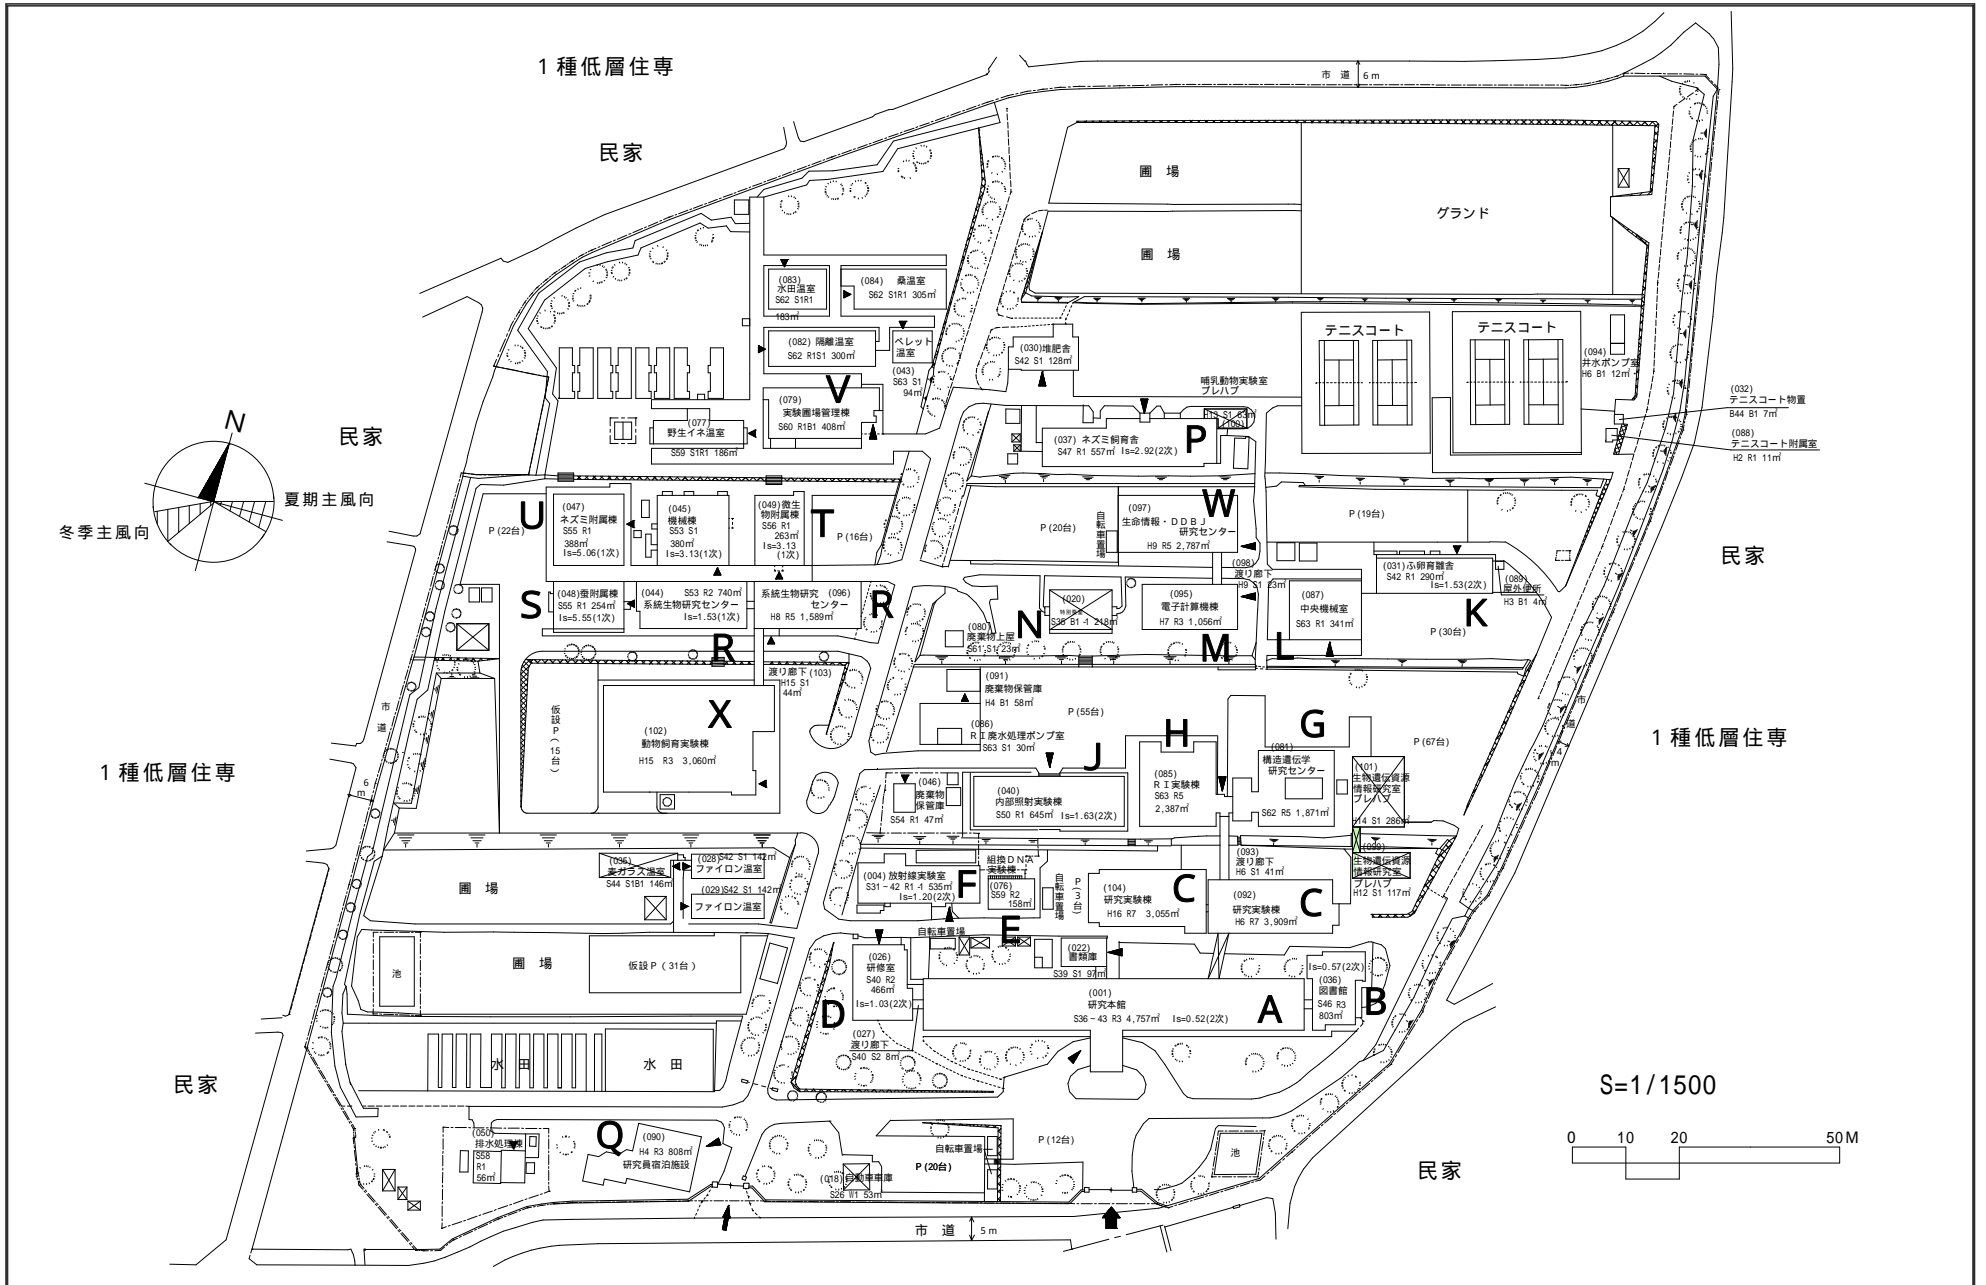


敷地面積	建築面積	建物延面積	建ぺい率	容積率	全学生数	学部等名	団地番号	団地名	所在地	学校番号	学校名	作成年度
96,069㎡	14,672㎡	34,333㎡	15%	36%	—	共同利用機関管理部 共同利用機関研究実験部	009	谷田1団地	静岡県三島市谷田1111	0894	情報・システム研究機構	H18年度


A 研究本館

2006.5.8


部屋番号整理

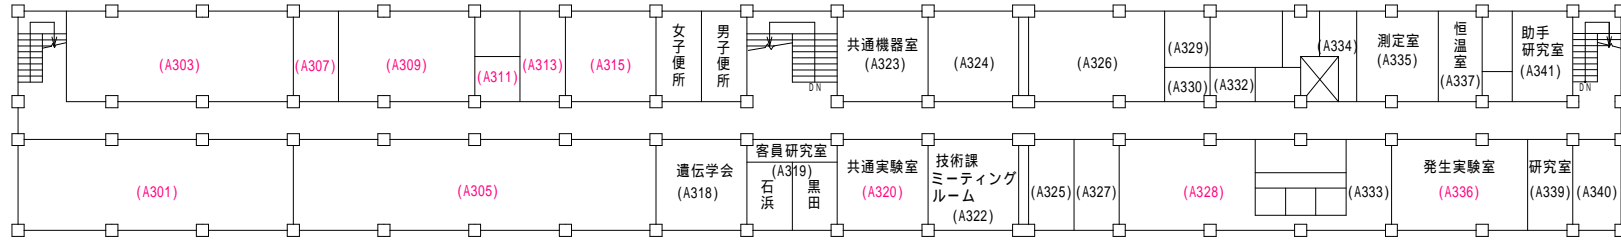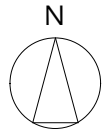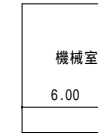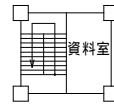

本館 3階 1,536m²

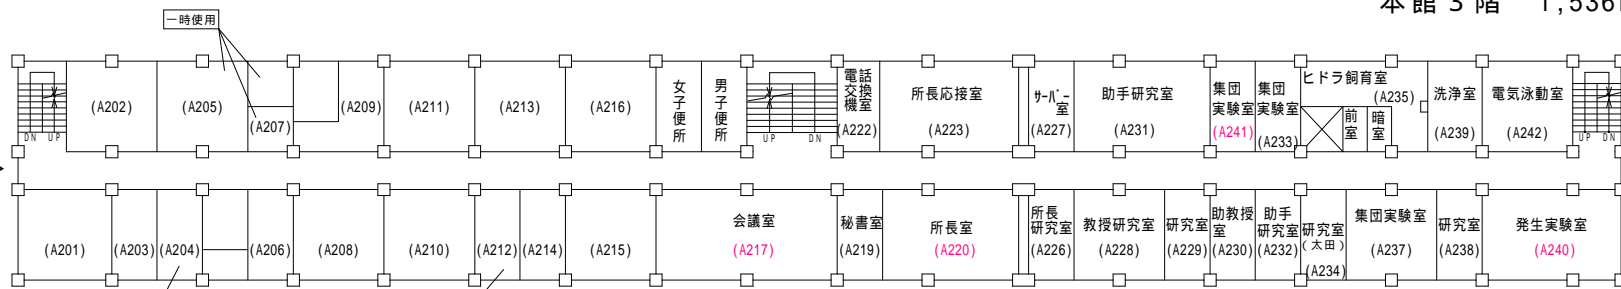


本館 2階 1,536m²

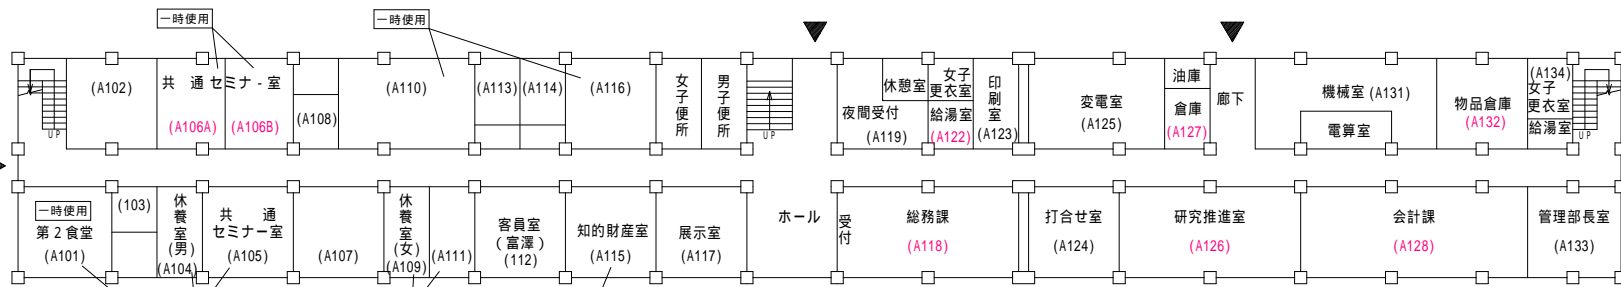


本館 1階 1,598m²

S = 1 / 5 0 0


B 図書館 2006.5.1

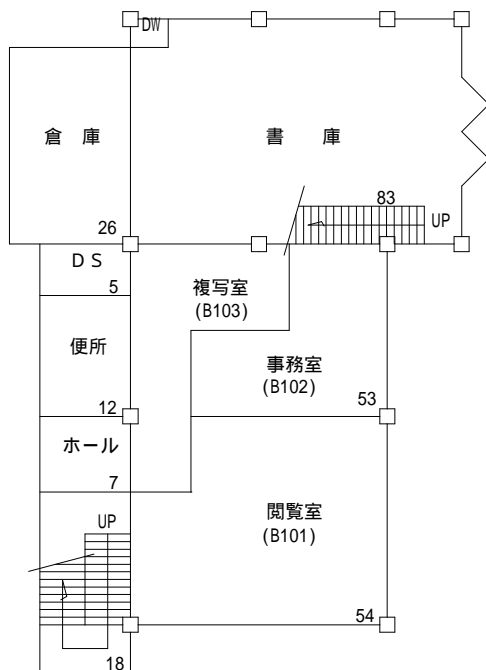


1階平面図 S.46 S=1/200 258m²

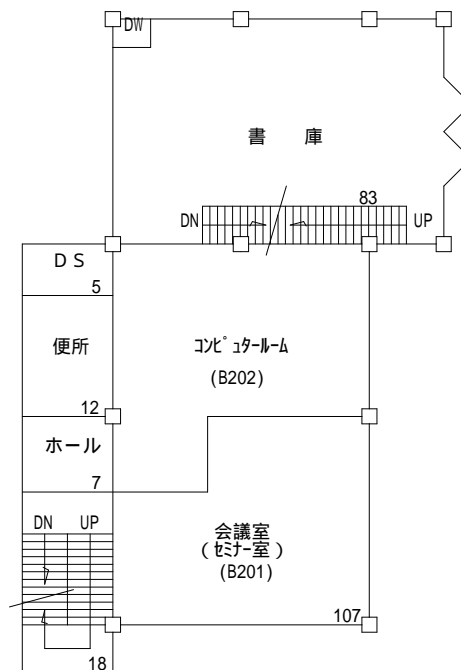

2階平面図 S.46 S=1/200 232m²

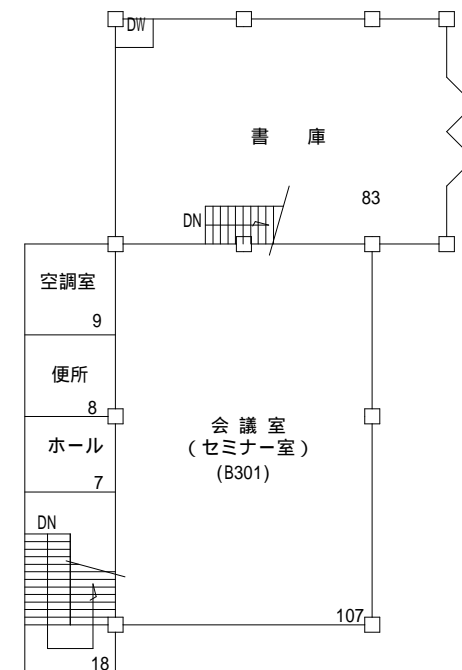

3階平面図 S.46 S=1/200 232m²

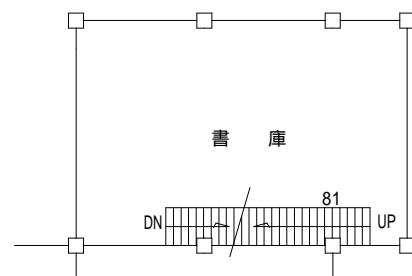


中2階平面図 S.46 S=1/200 81m²

S = 1 / 250


C 研究実験棟 (東棟)

2006.5.1


部屋番号整理

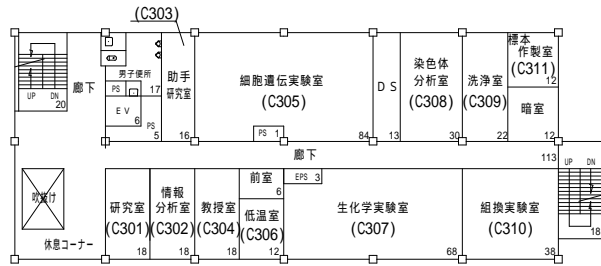


3階 550m²

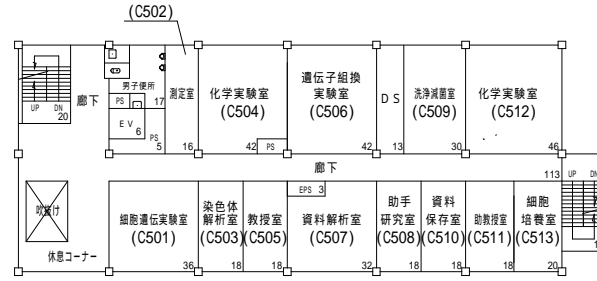


5階 550m²

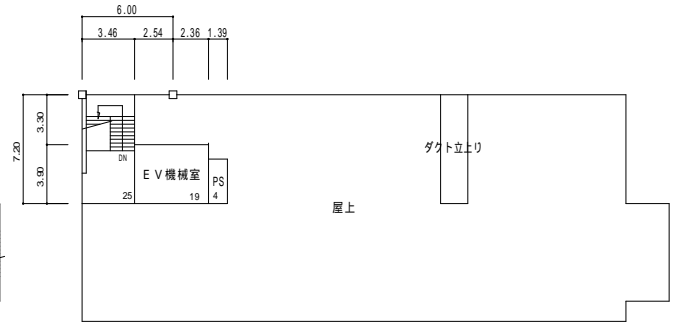


屋上階 48m²

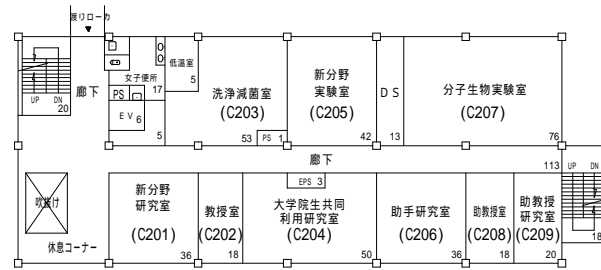


2階 550m²

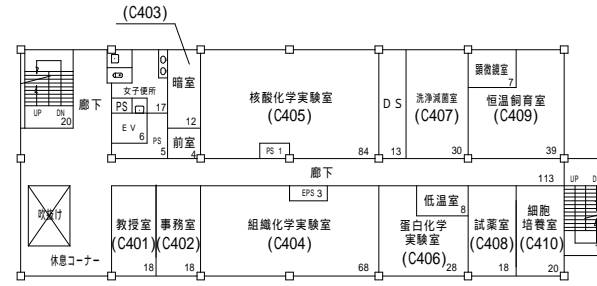


4階 550m²

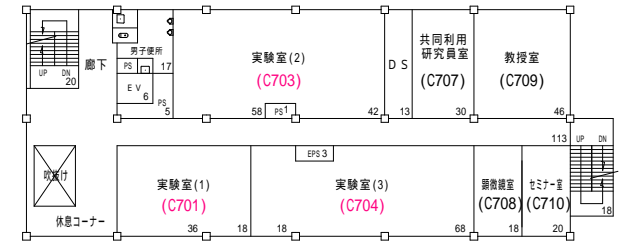

7階 550m²

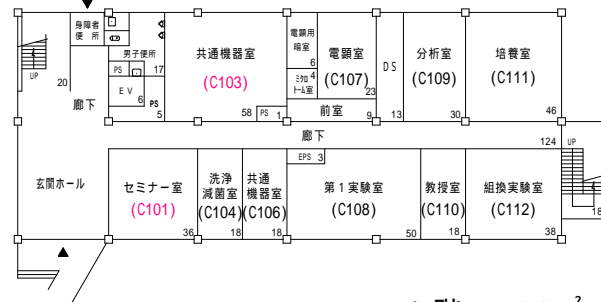


1階 561m²

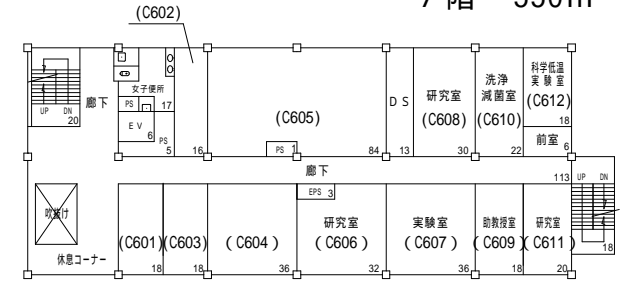


6階 550m²


C 研究実験棟 (西棟) 2006.5.8

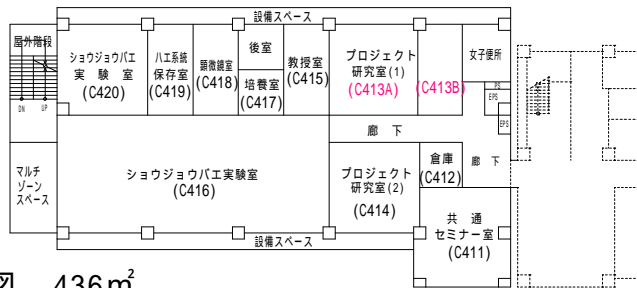


4階平面図 436m²

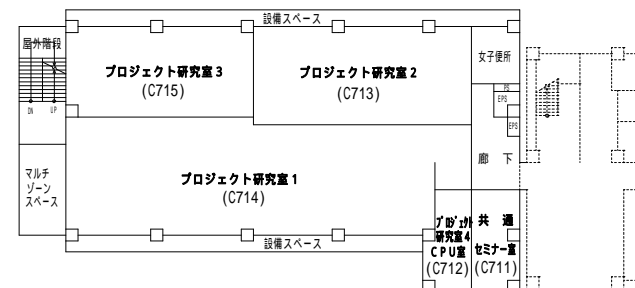


7階平面図 436m²

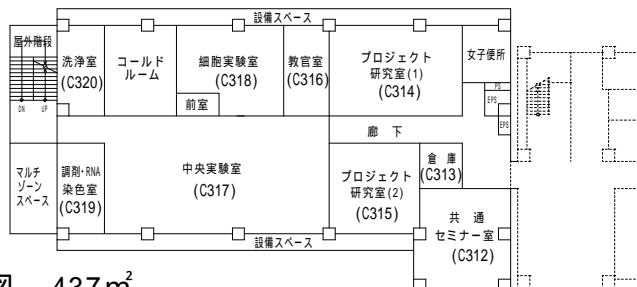


3階平面図 437m²

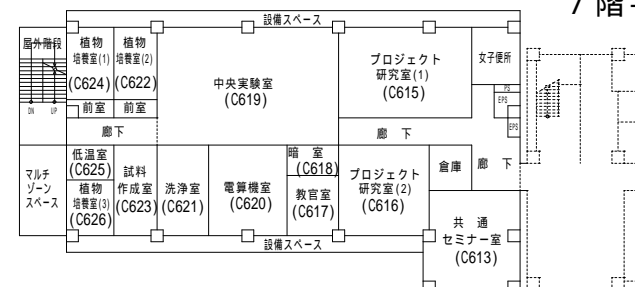


6階平面図 436m²

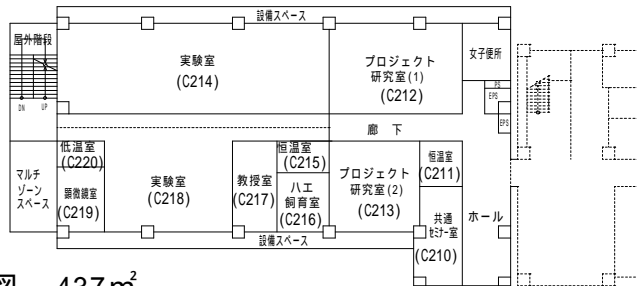


2階平面図 437m²

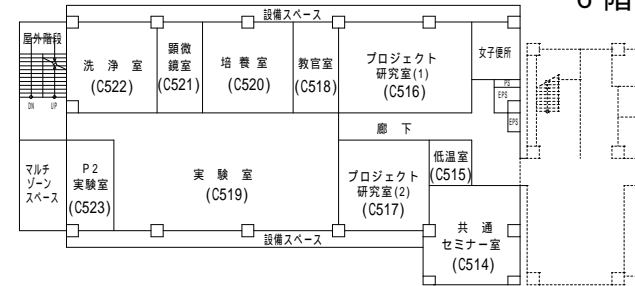

5階平面図 436m²


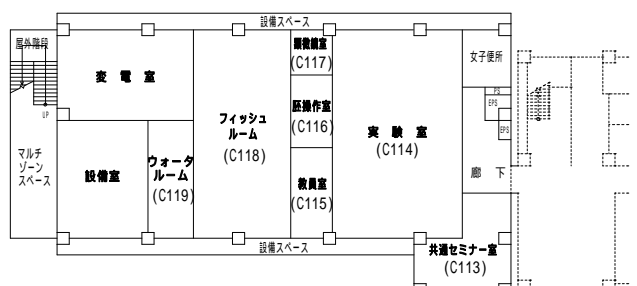


1階平面図 437m²

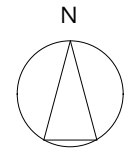


D 講堂・研修室 2006.5.1

部屋番号新設

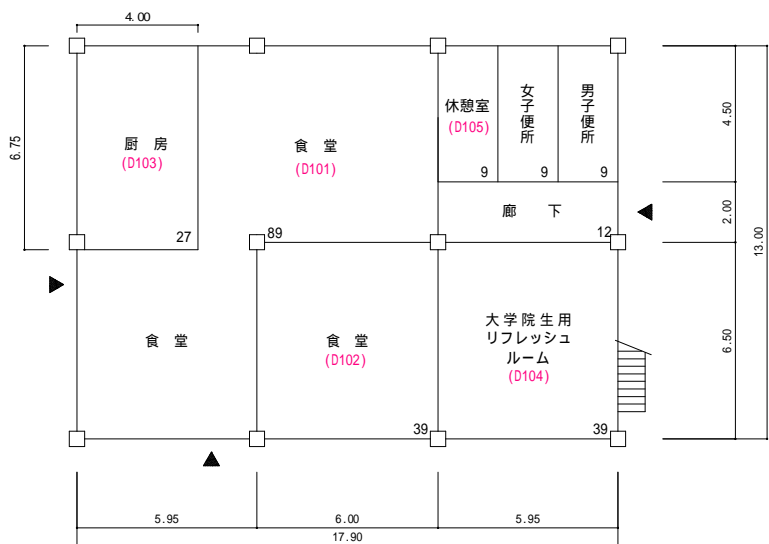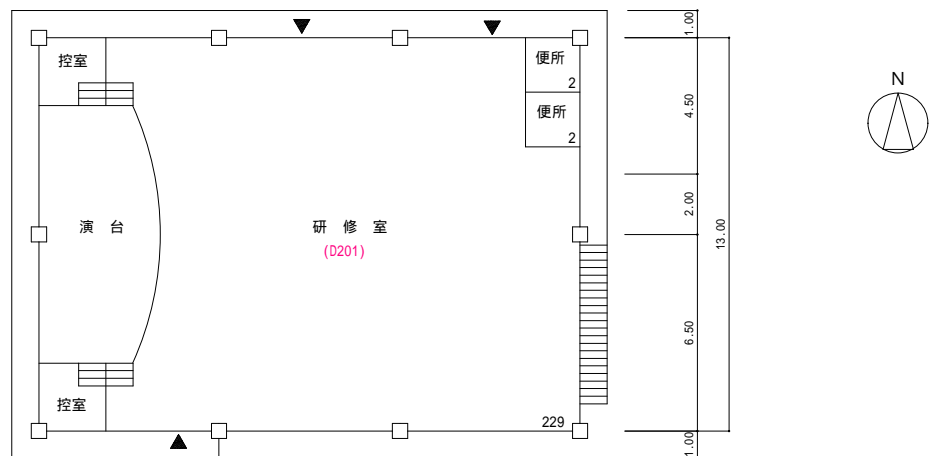


E 組換DNA実験棟

2006.5.1


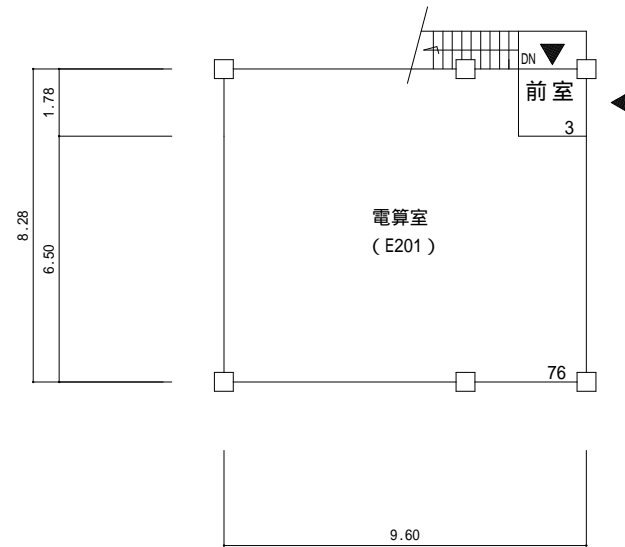


2階平面図 S.59 S=1/200 79m²

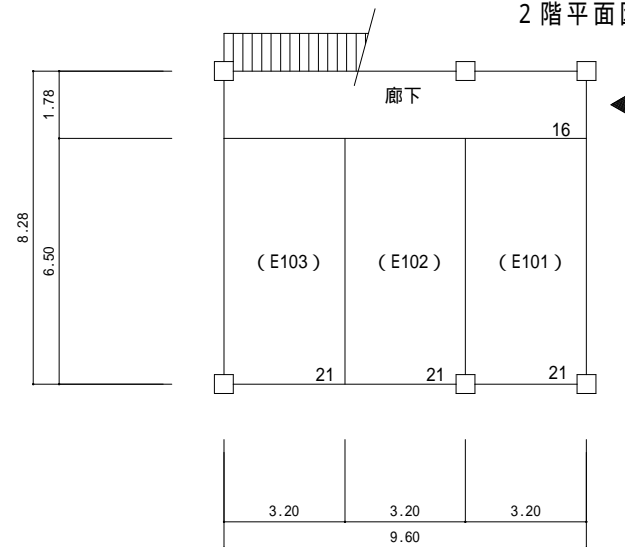

1階平面図 S.59 S=1/200 79m²


F 放射線実験室 2006.5.1

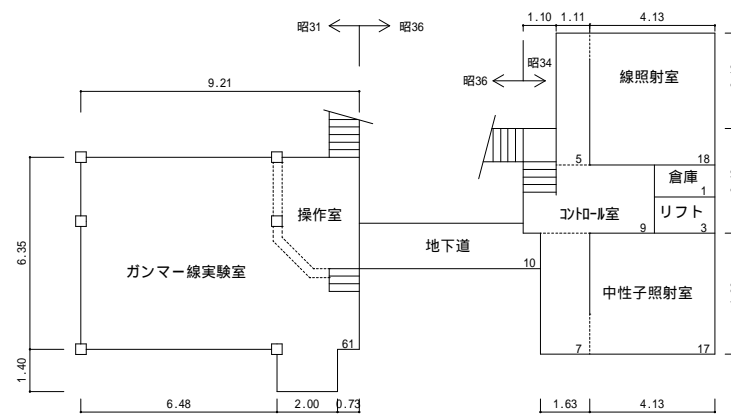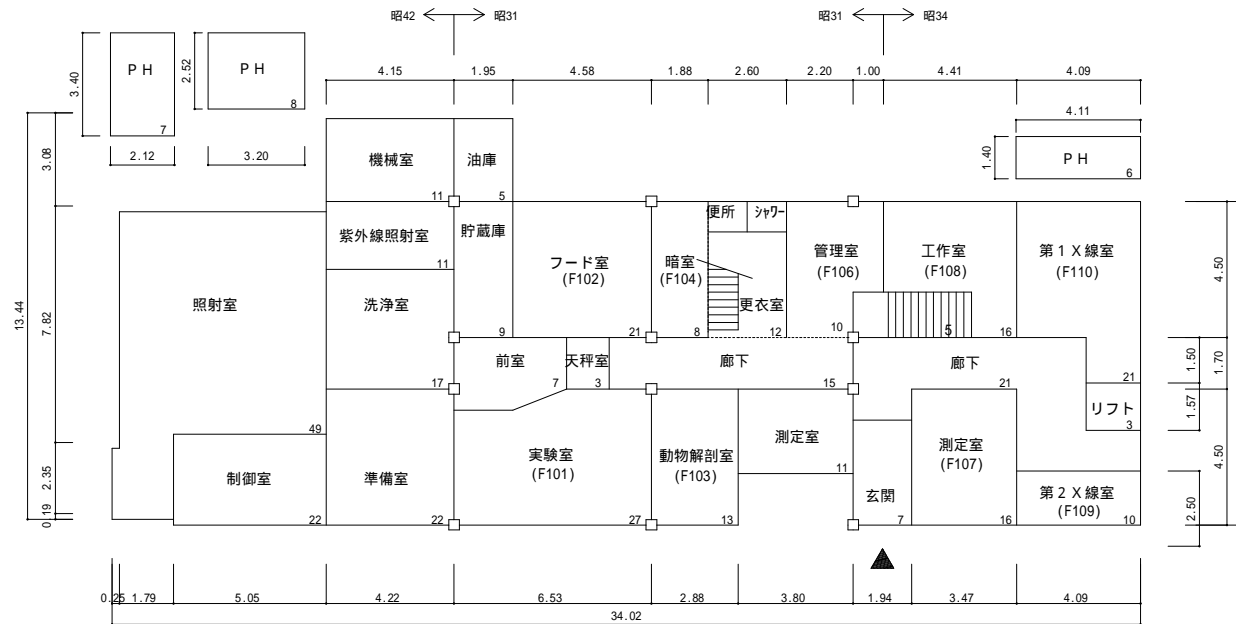


地下階平面図 S.31 S=1/200 131m²

G 構造遺伝学研究センター


2006.5.1

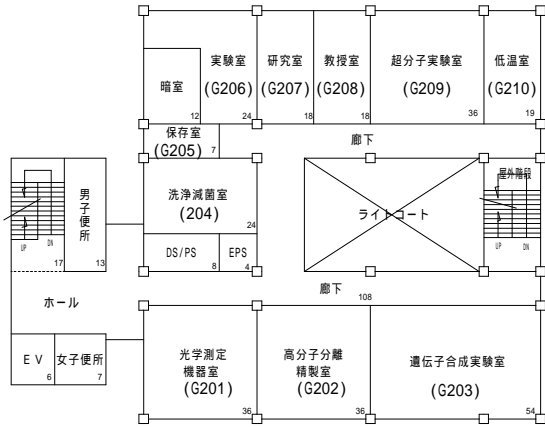

2階 447m²

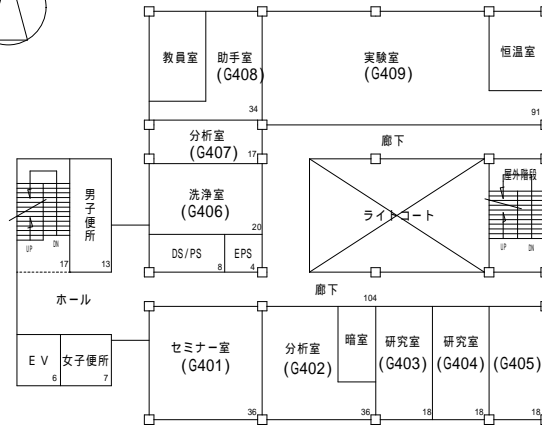


4階 447m²

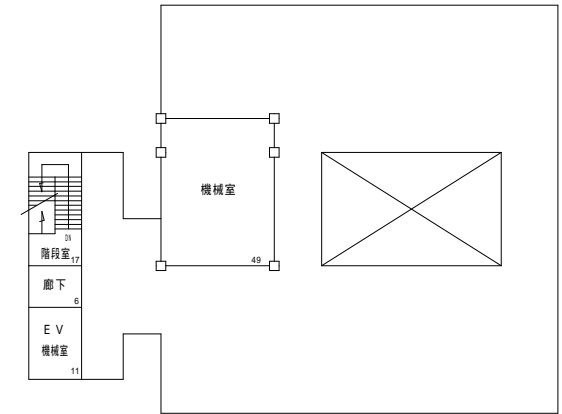


R階 83m²

S = 1 / 4 0 0

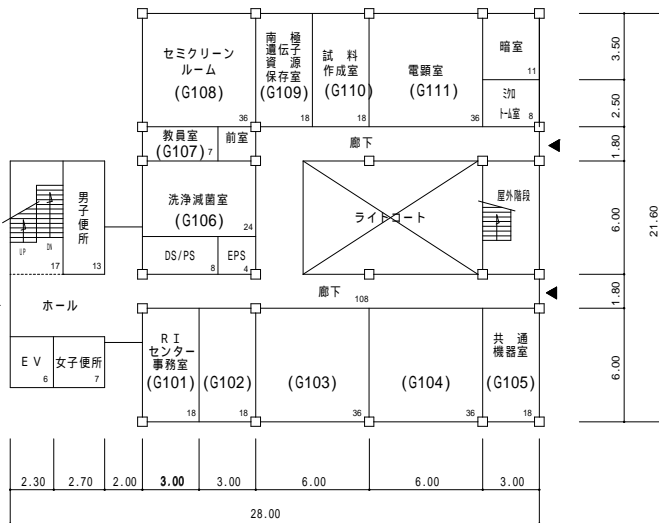


1階 447m²

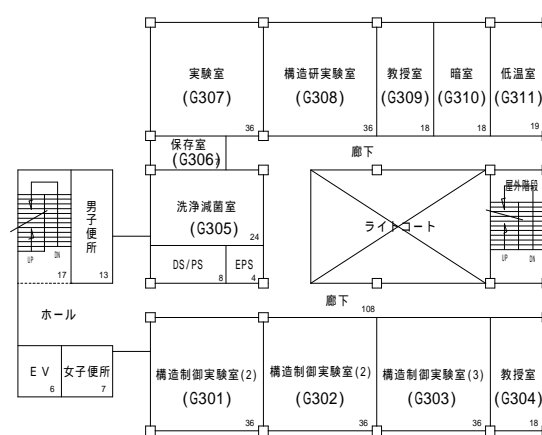


3階 447m²

H R I 実験棟


2006.5.1

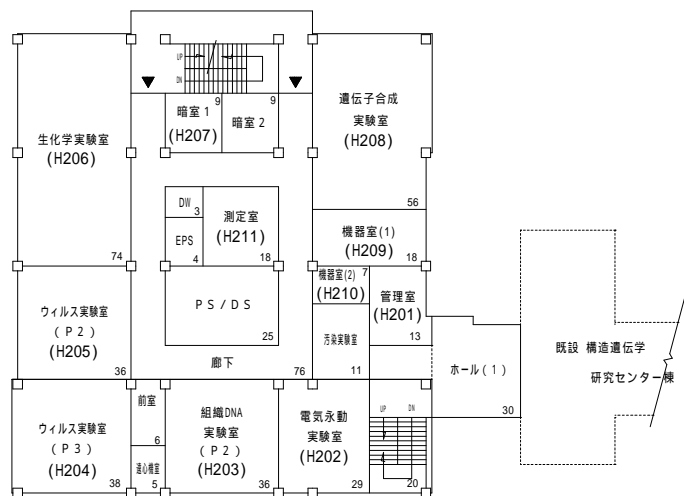

2階 523m²

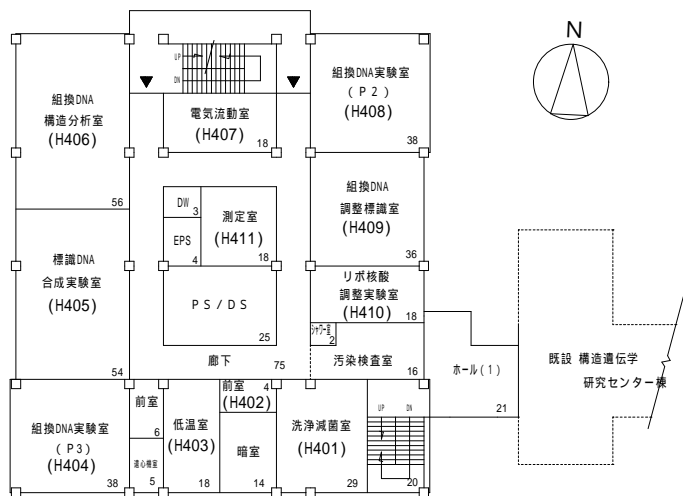


4階 518m²

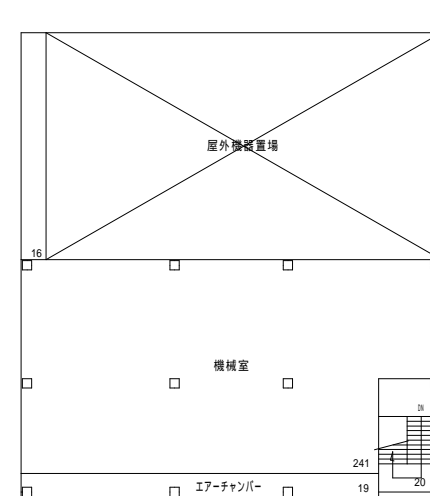


5階 296m²

S = 1 / 5 0 0

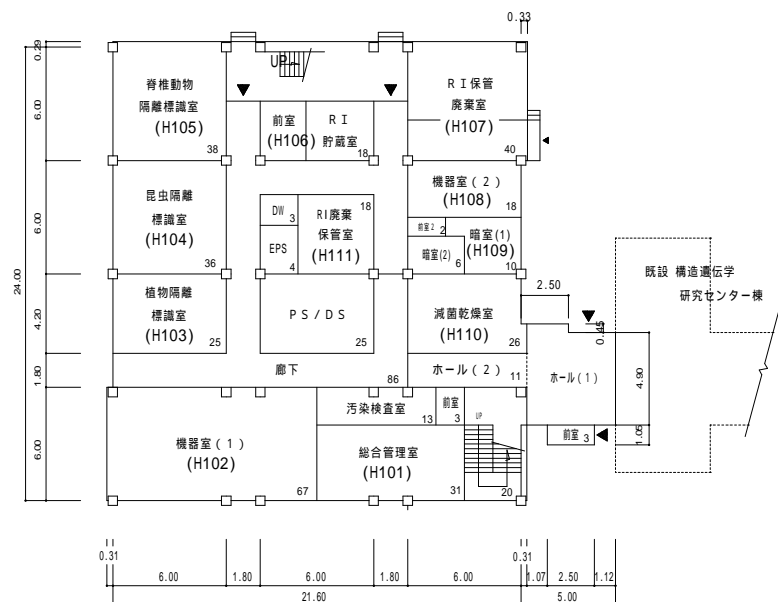

1階 527m²

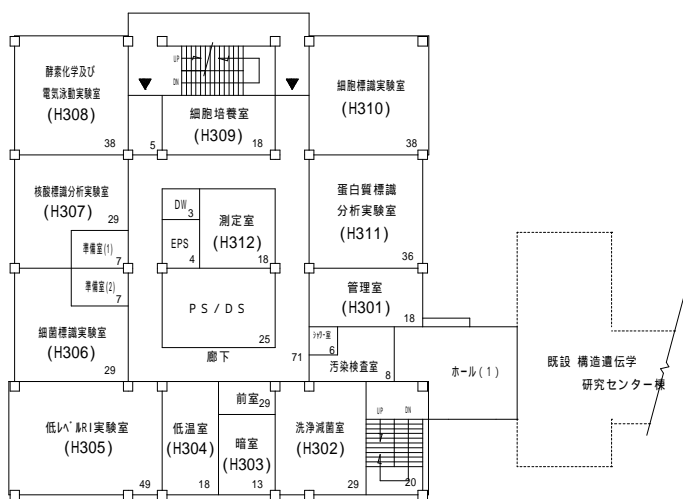


3階 523m²

J 内部照射実験棟

2006.5.1

R 階平面図 S.50 S=1/200 54m²

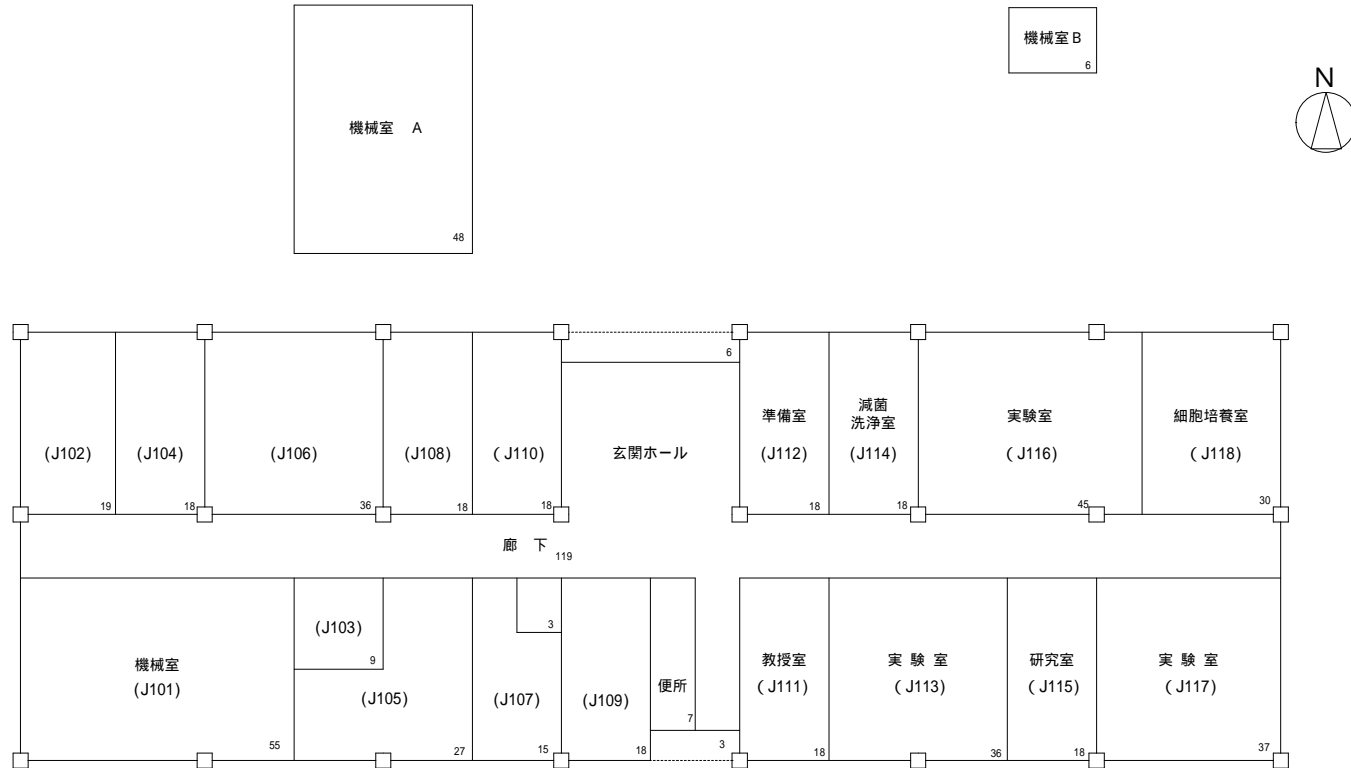


1 階平面図 S.50 S=1/250 591m²

K 心卵育雑舎

2006.5.1



部屋番号新設

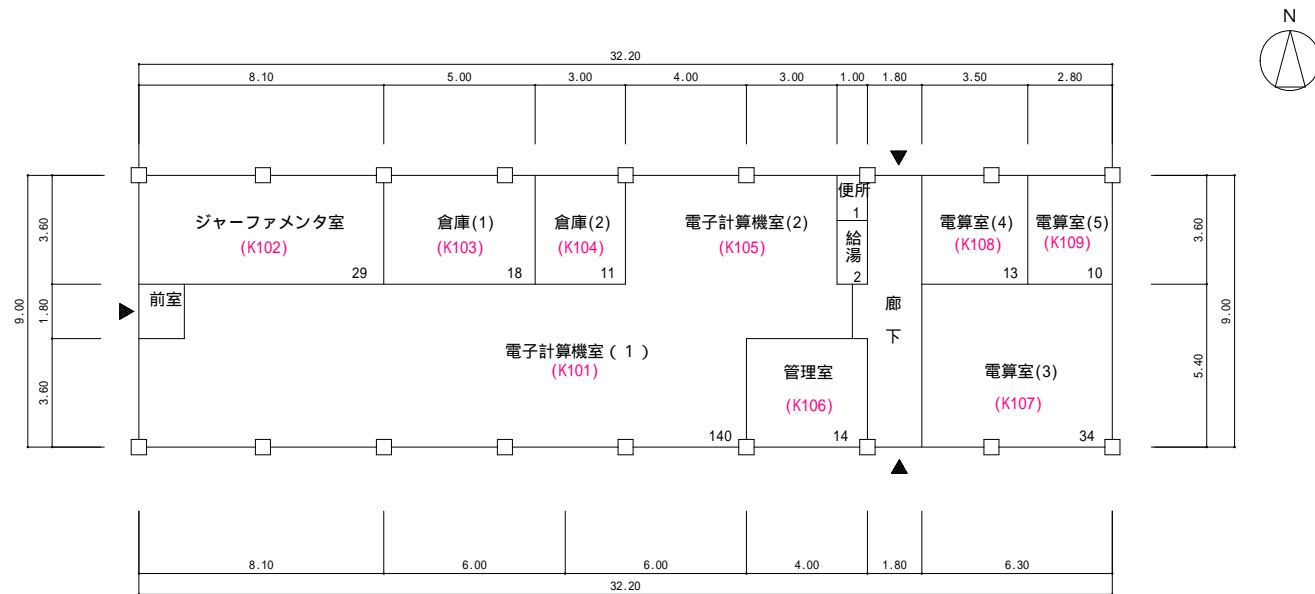


1階平面図 S.42 S=1/250 290m²

M 電子計算機棟


2006.5.1

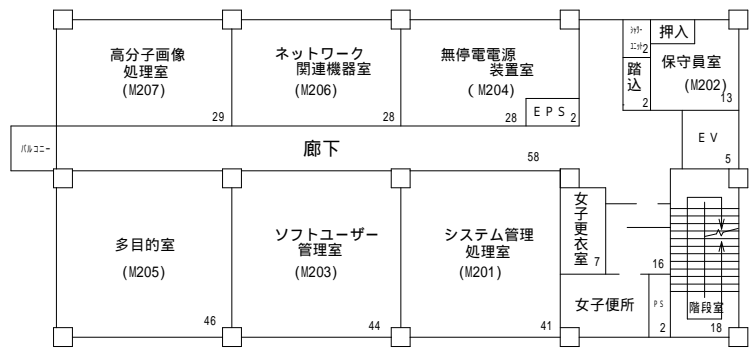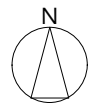


2階 341m²

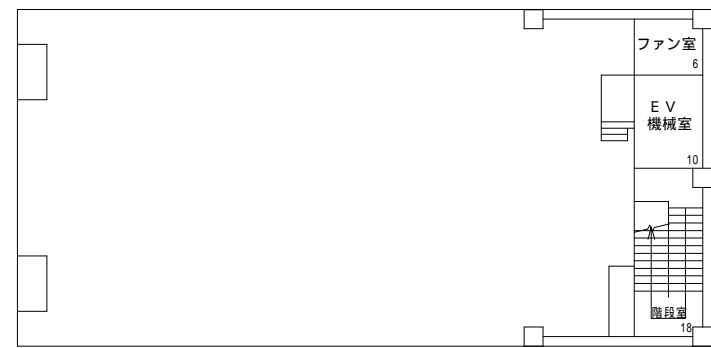


屋上階 34m²

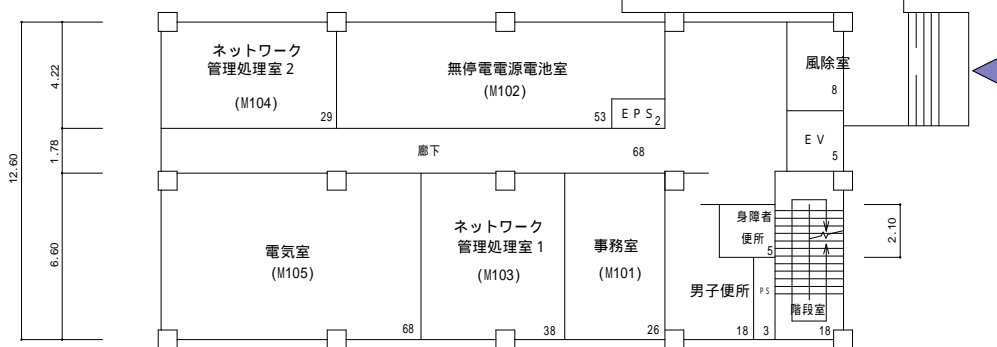


1階 341m²

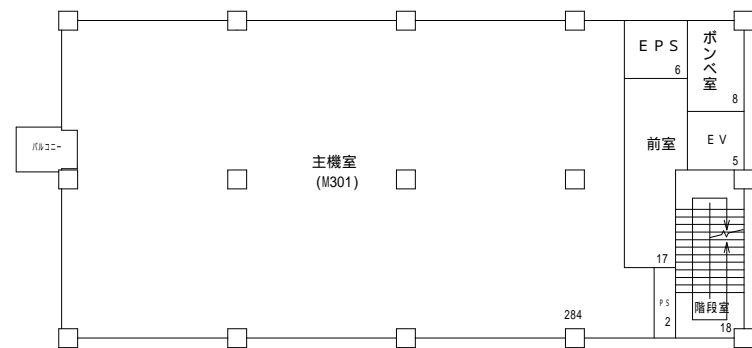

S = 1 / 3 0 0

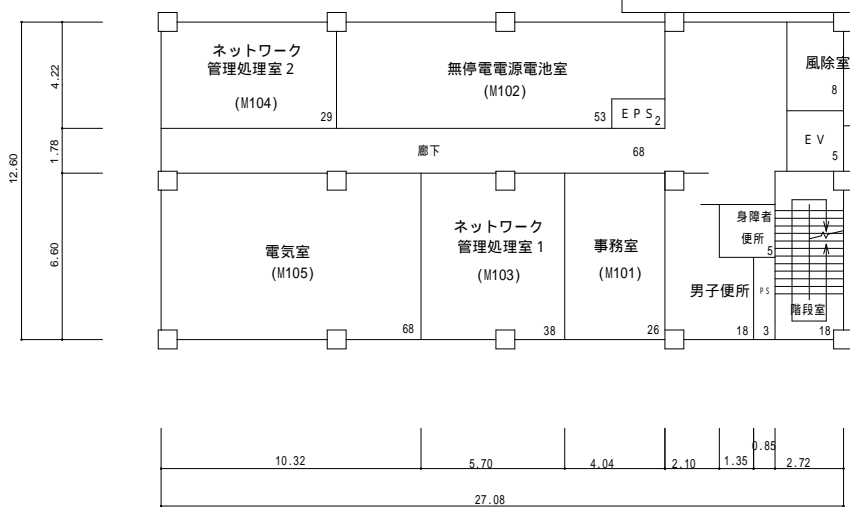

P ネズミ飼育舎 2006.5.1




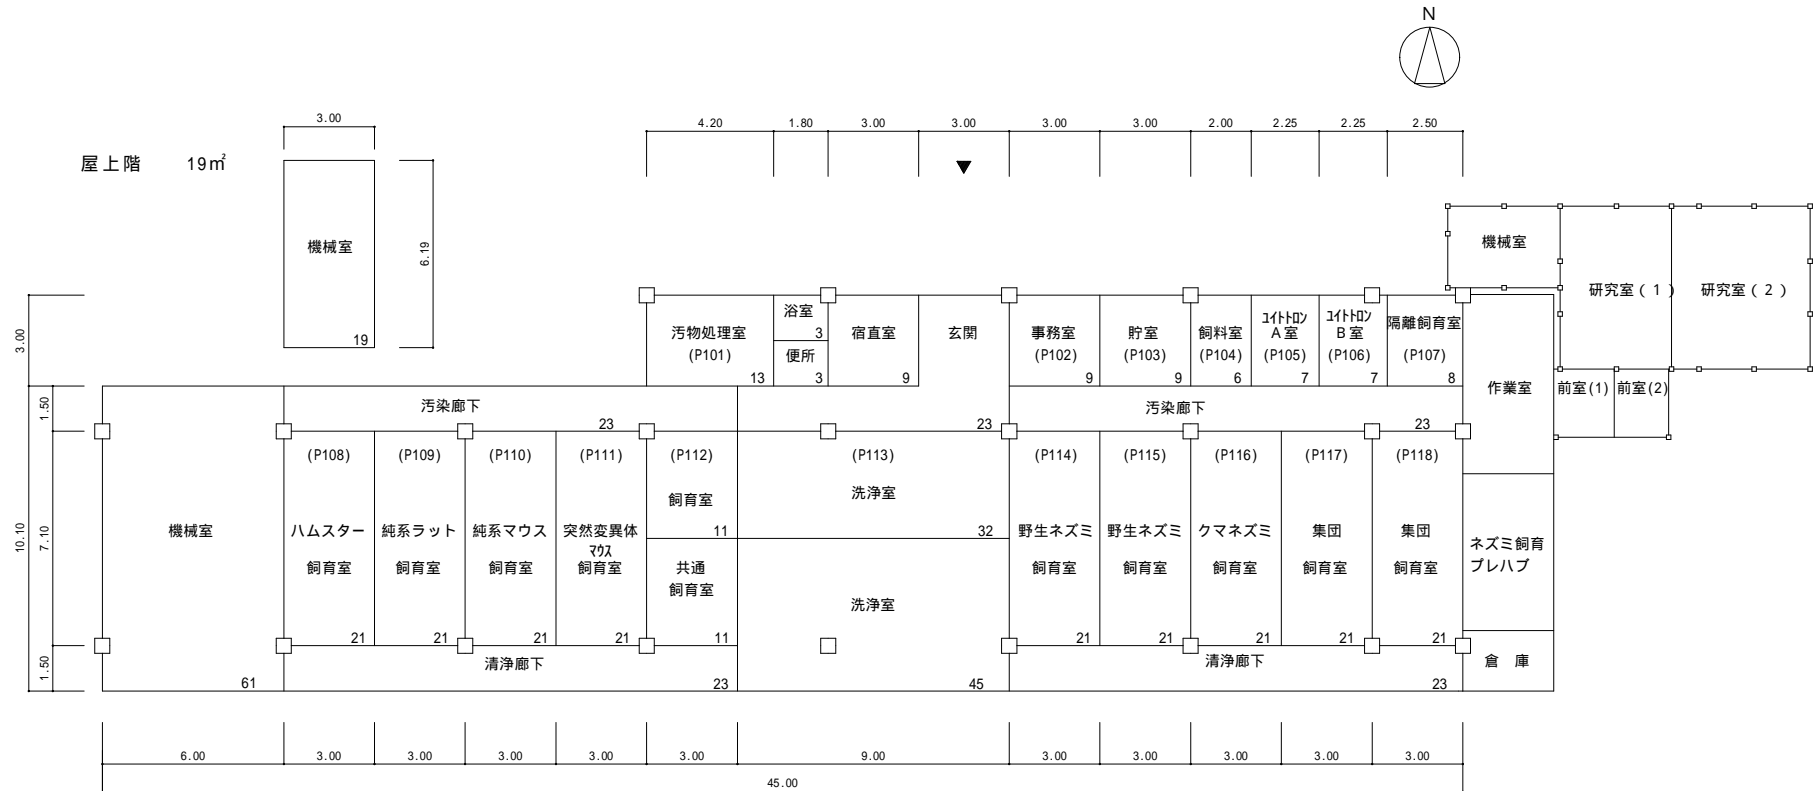


1階 538m²

Q 研究員宿泊施設



2006.5.8

部屋番号新設

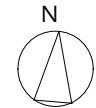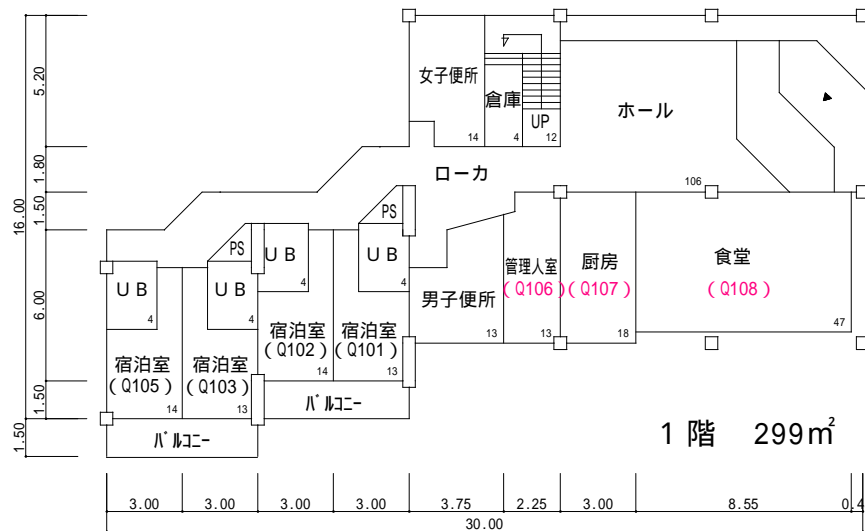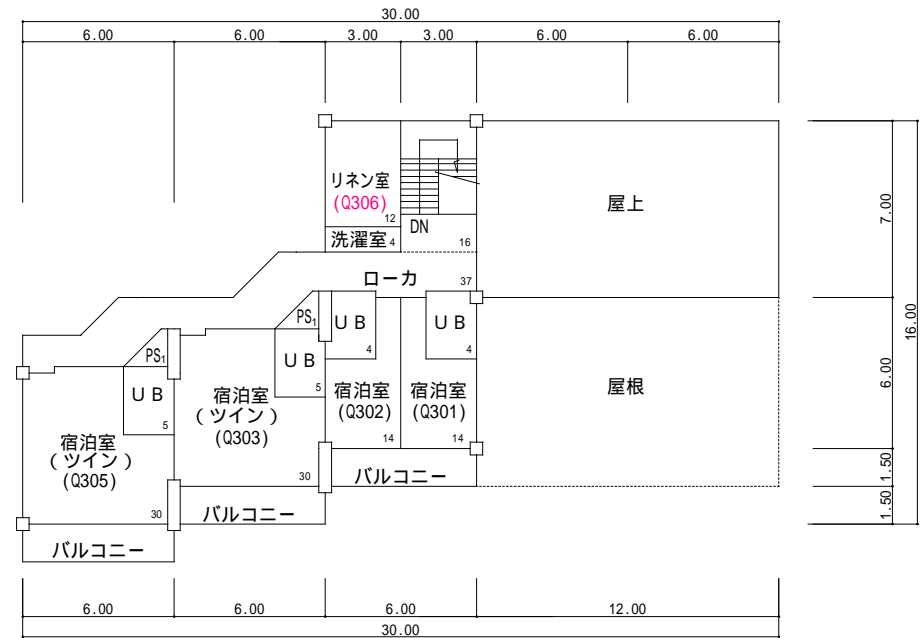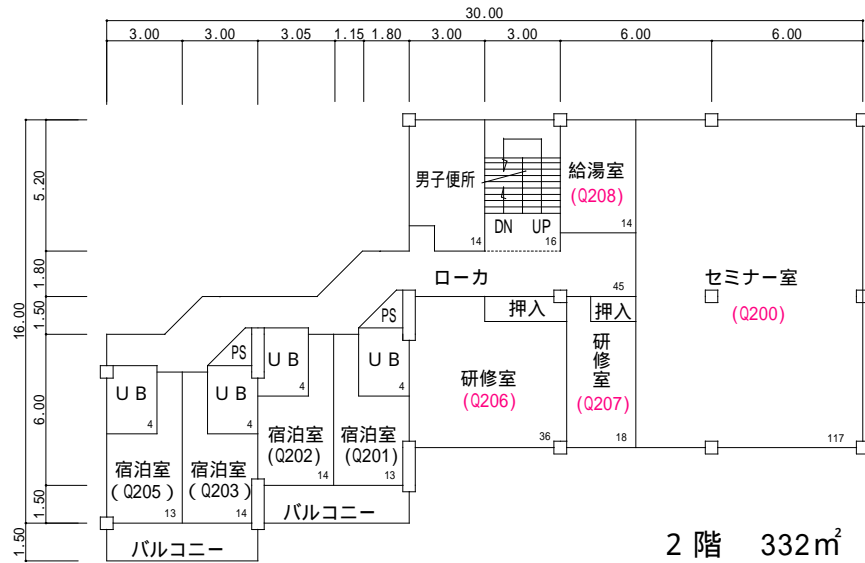


S = 1 / 3 0 0

R 系統生物研究センター (西棟) 2006.5.8

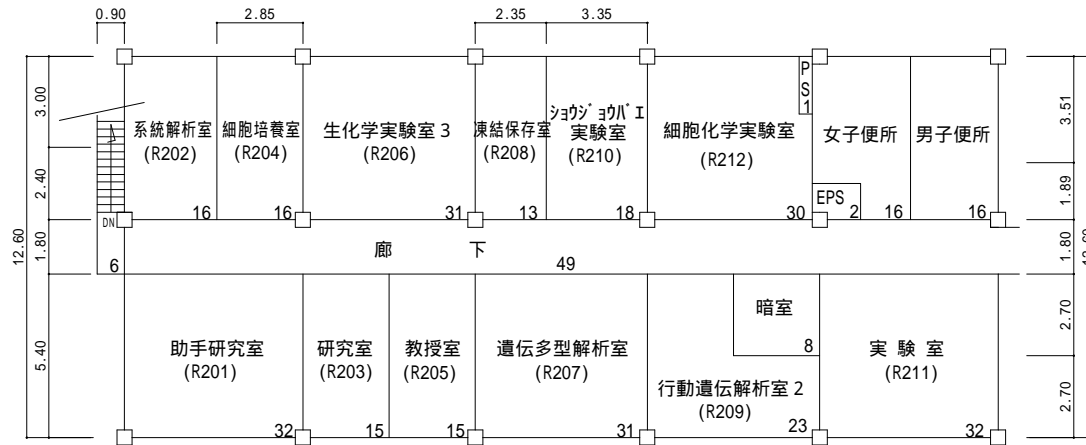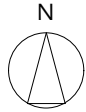

2階 370m²





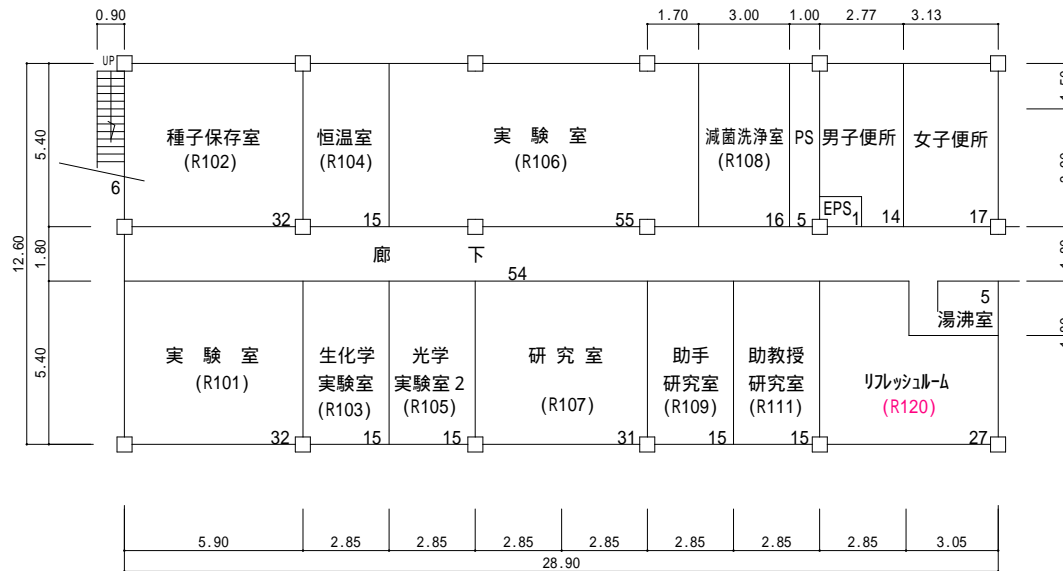


1階 370m²

$$S = 1 / 250$$

R 系統生物研究センター (東棟) 2006.5.8


部屋番号新設

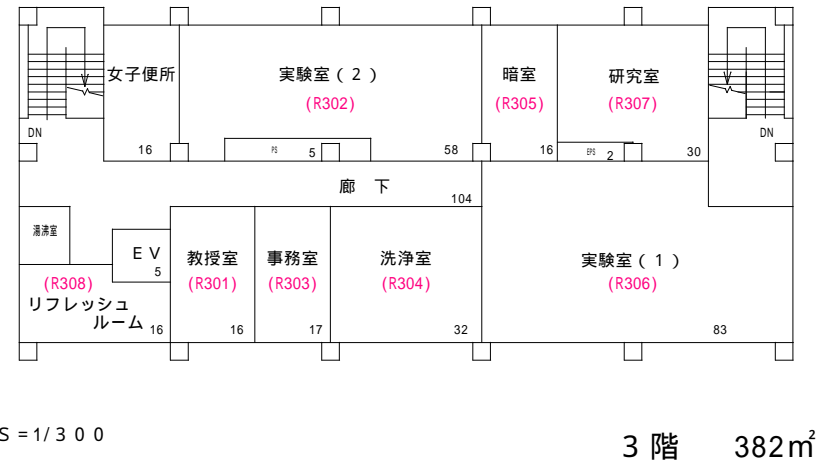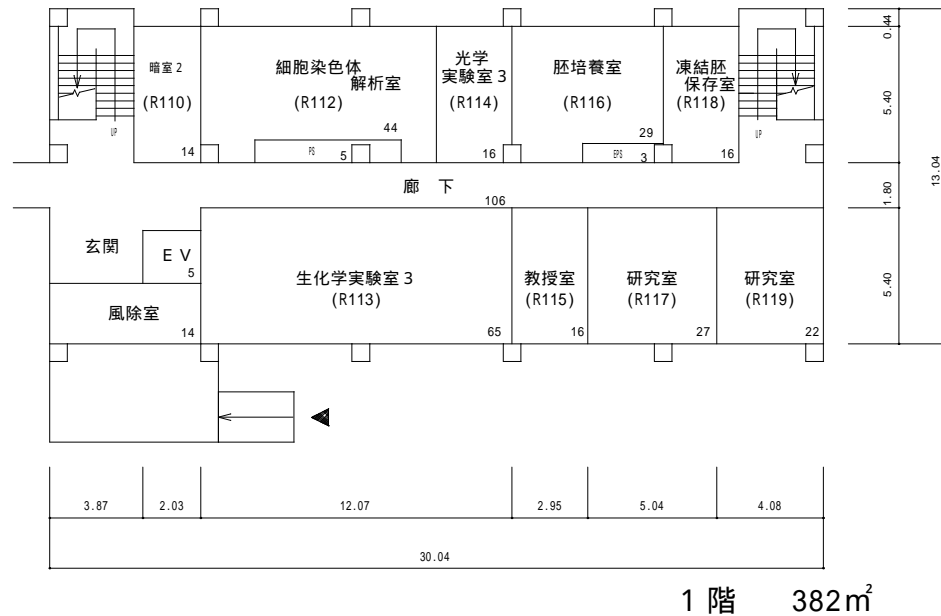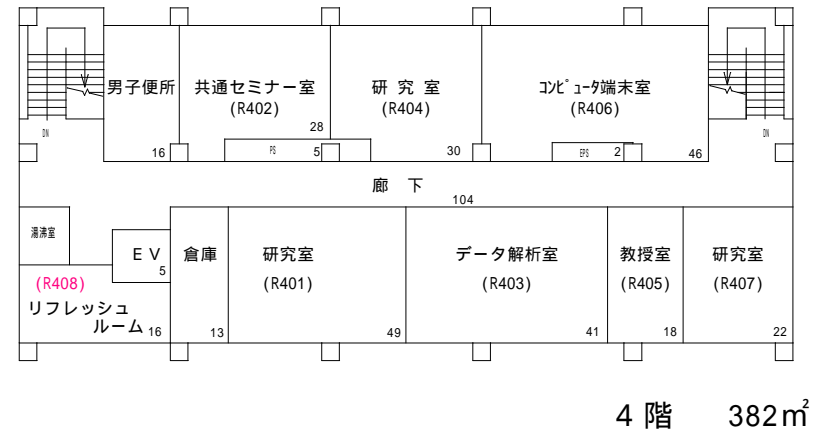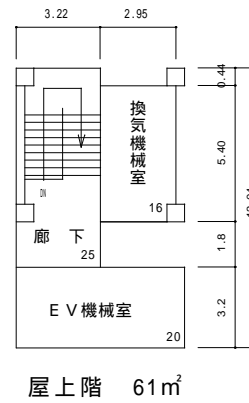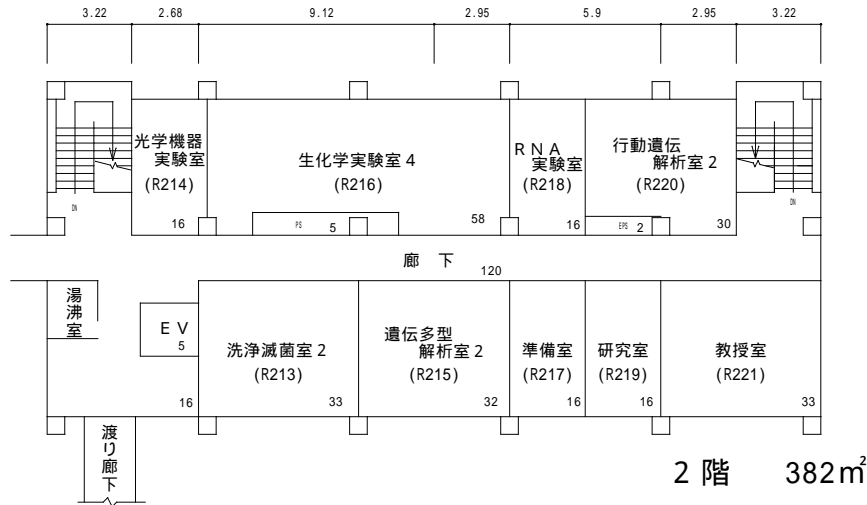


S = 1/300

S 蚕附属棟 2006.5.1

部屋番号整理


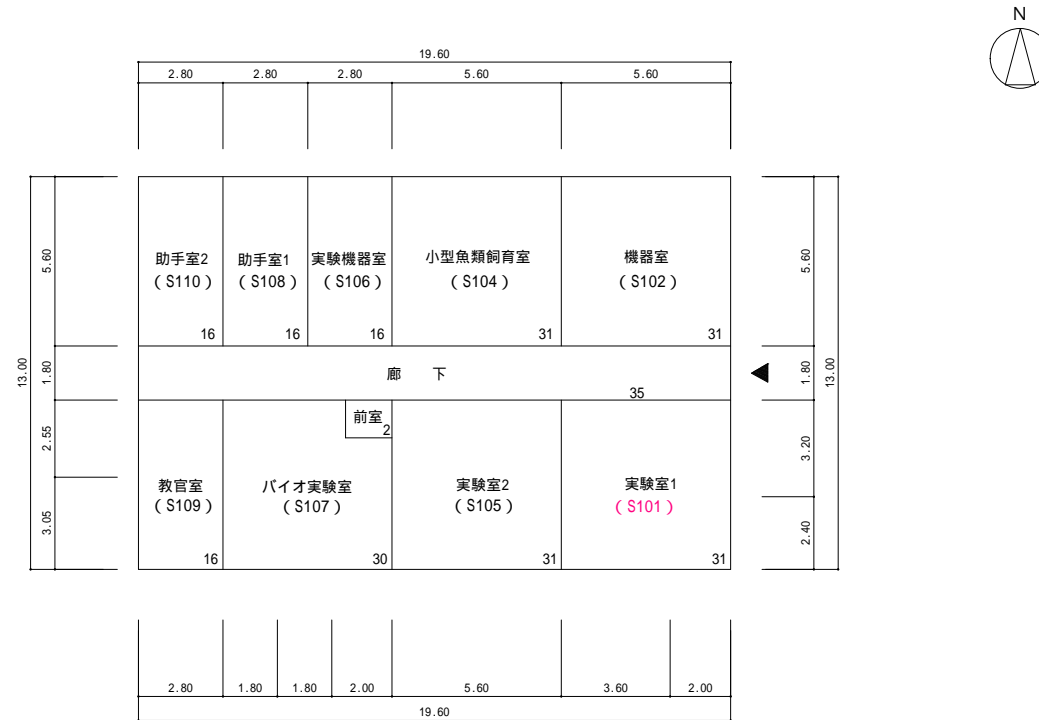


T 微生物附属棟 2006.5.1

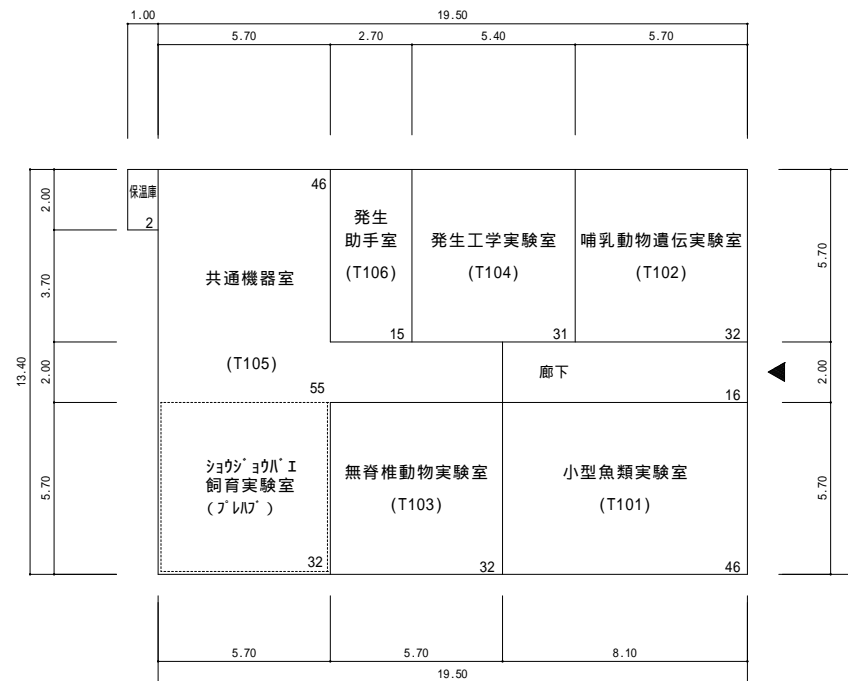


1階平面図 S.56 S=1/250 263m²

U ネズミ附属棟 2006.5.1

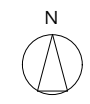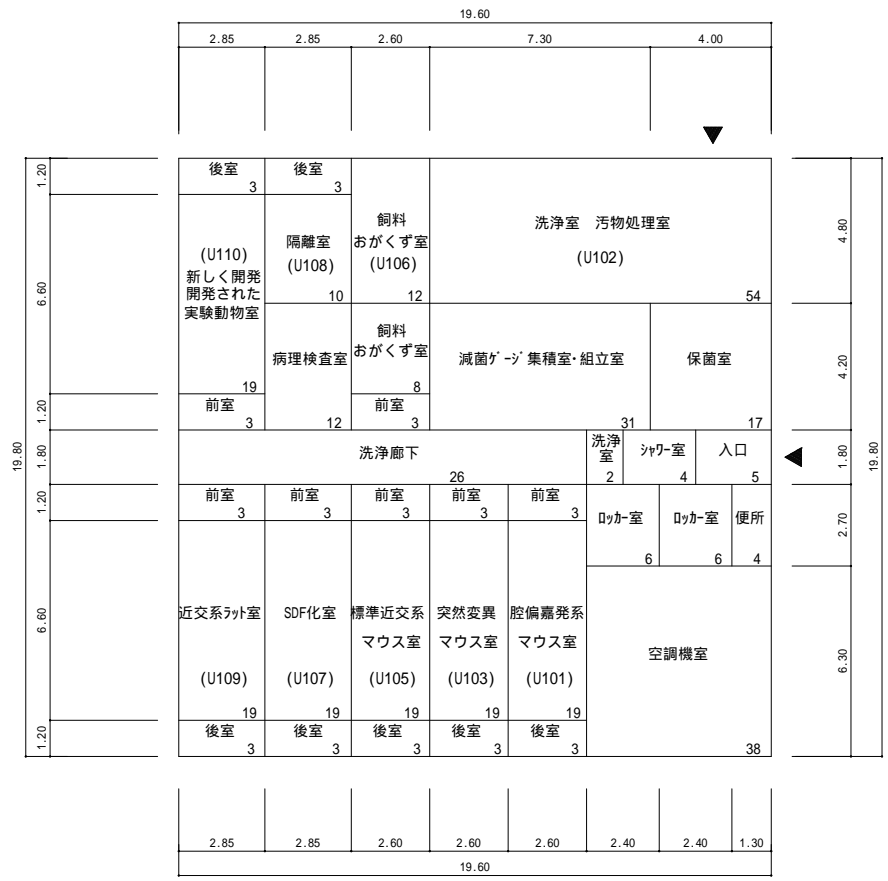

1階 388m²
S = 1 / 250

V 実験圃場管理棟 2006.5.1





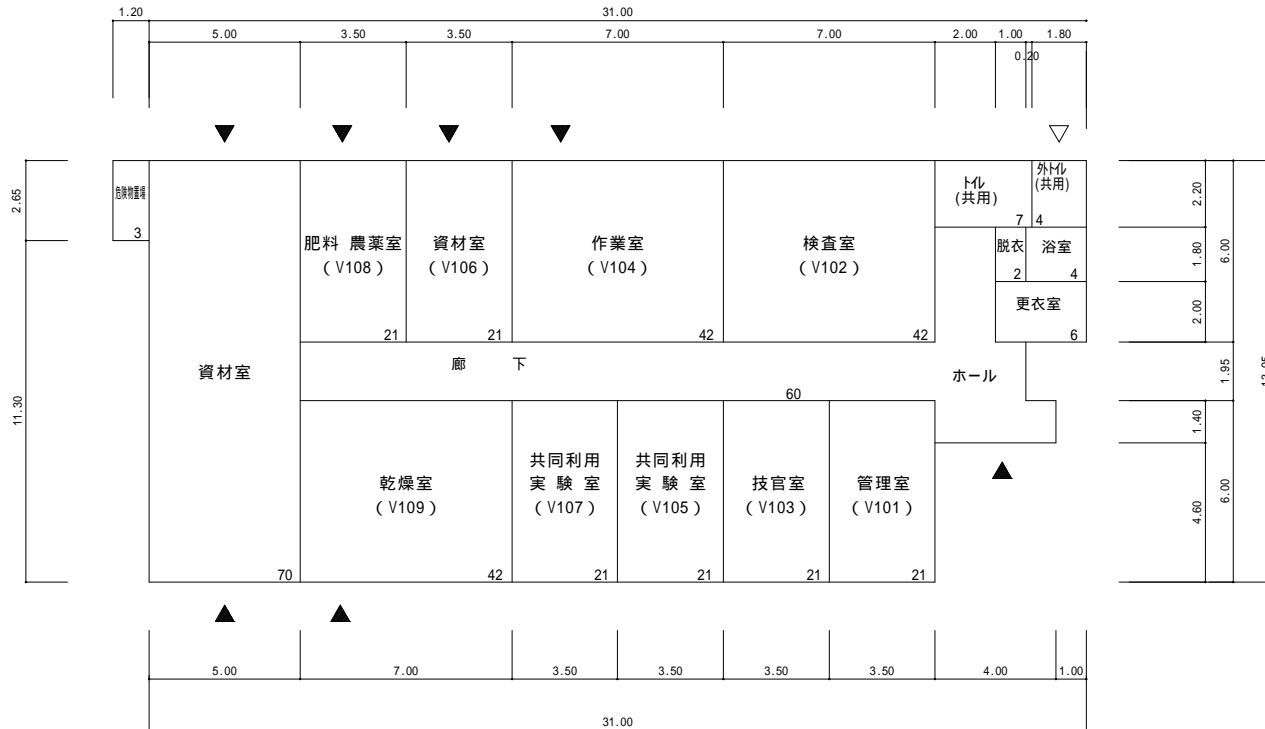


1階平面図 S.60 S=1/250 408m²

W 生命情報・DDBJ研究センター


2006.5.8

部屋番号整理及び新設

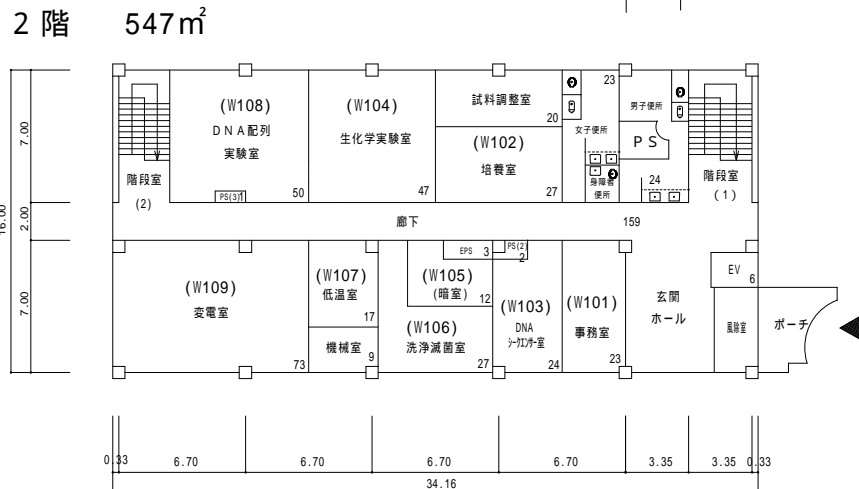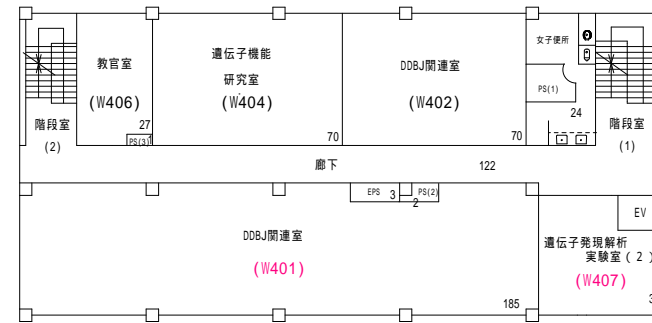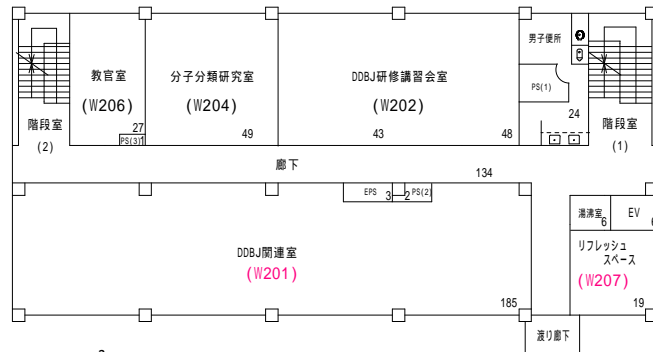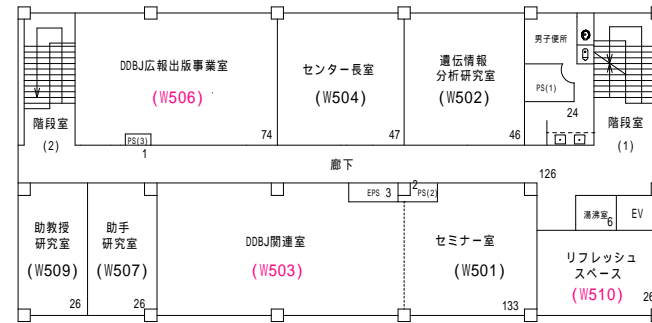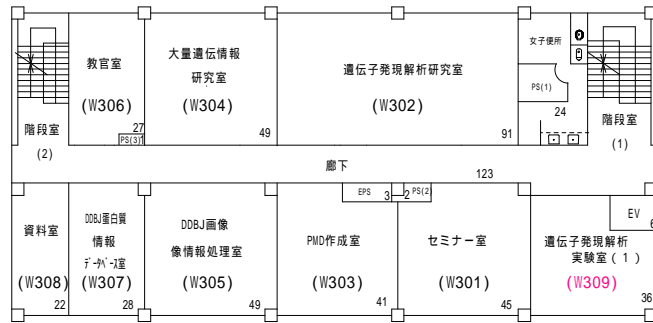


X 動物飼育実験棟 2006.5.1


部屋番号新設

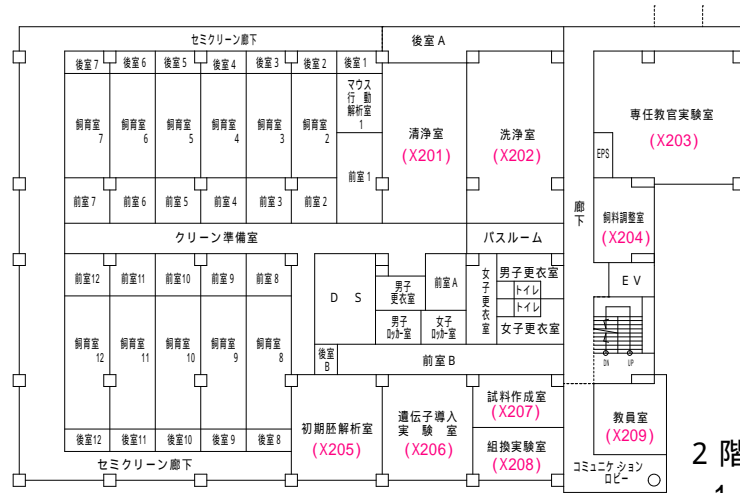

2階平面図
1,334m²

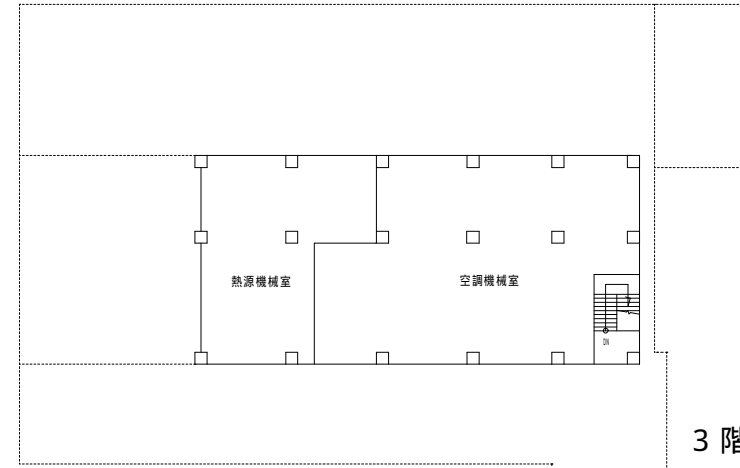


3階平面図
396m²

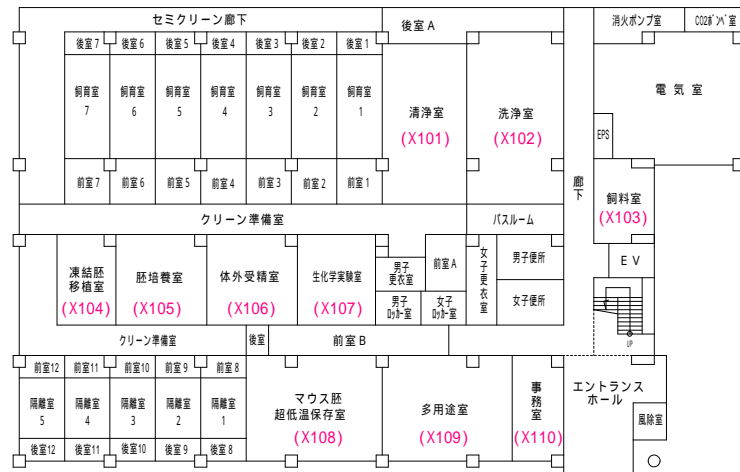

1階平面図
1,331m²

$$S = 1 / 500$$

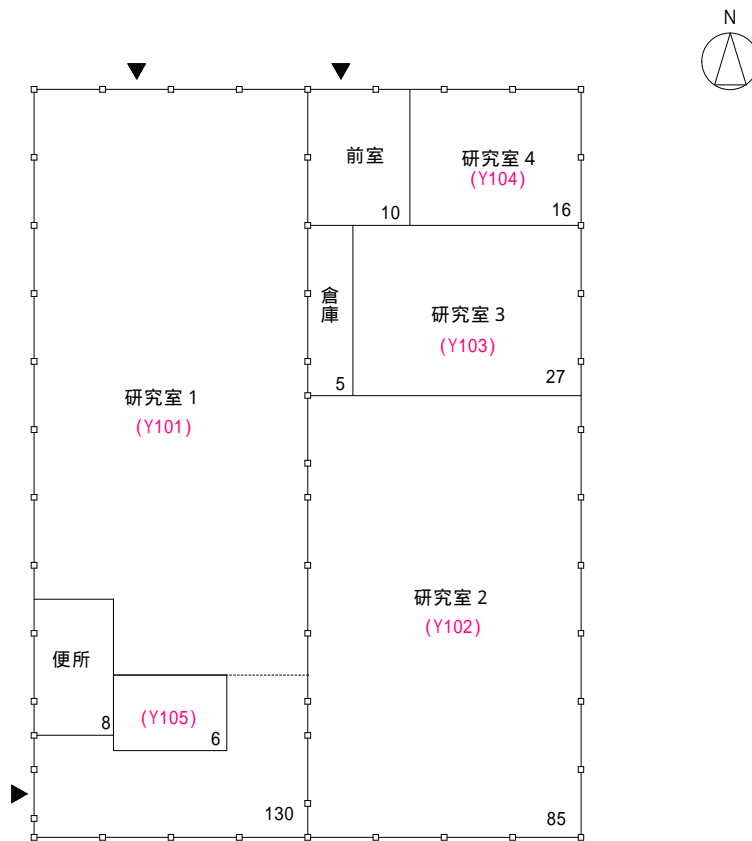

構造センター東側プレハブ1階平面図 S=1/250